
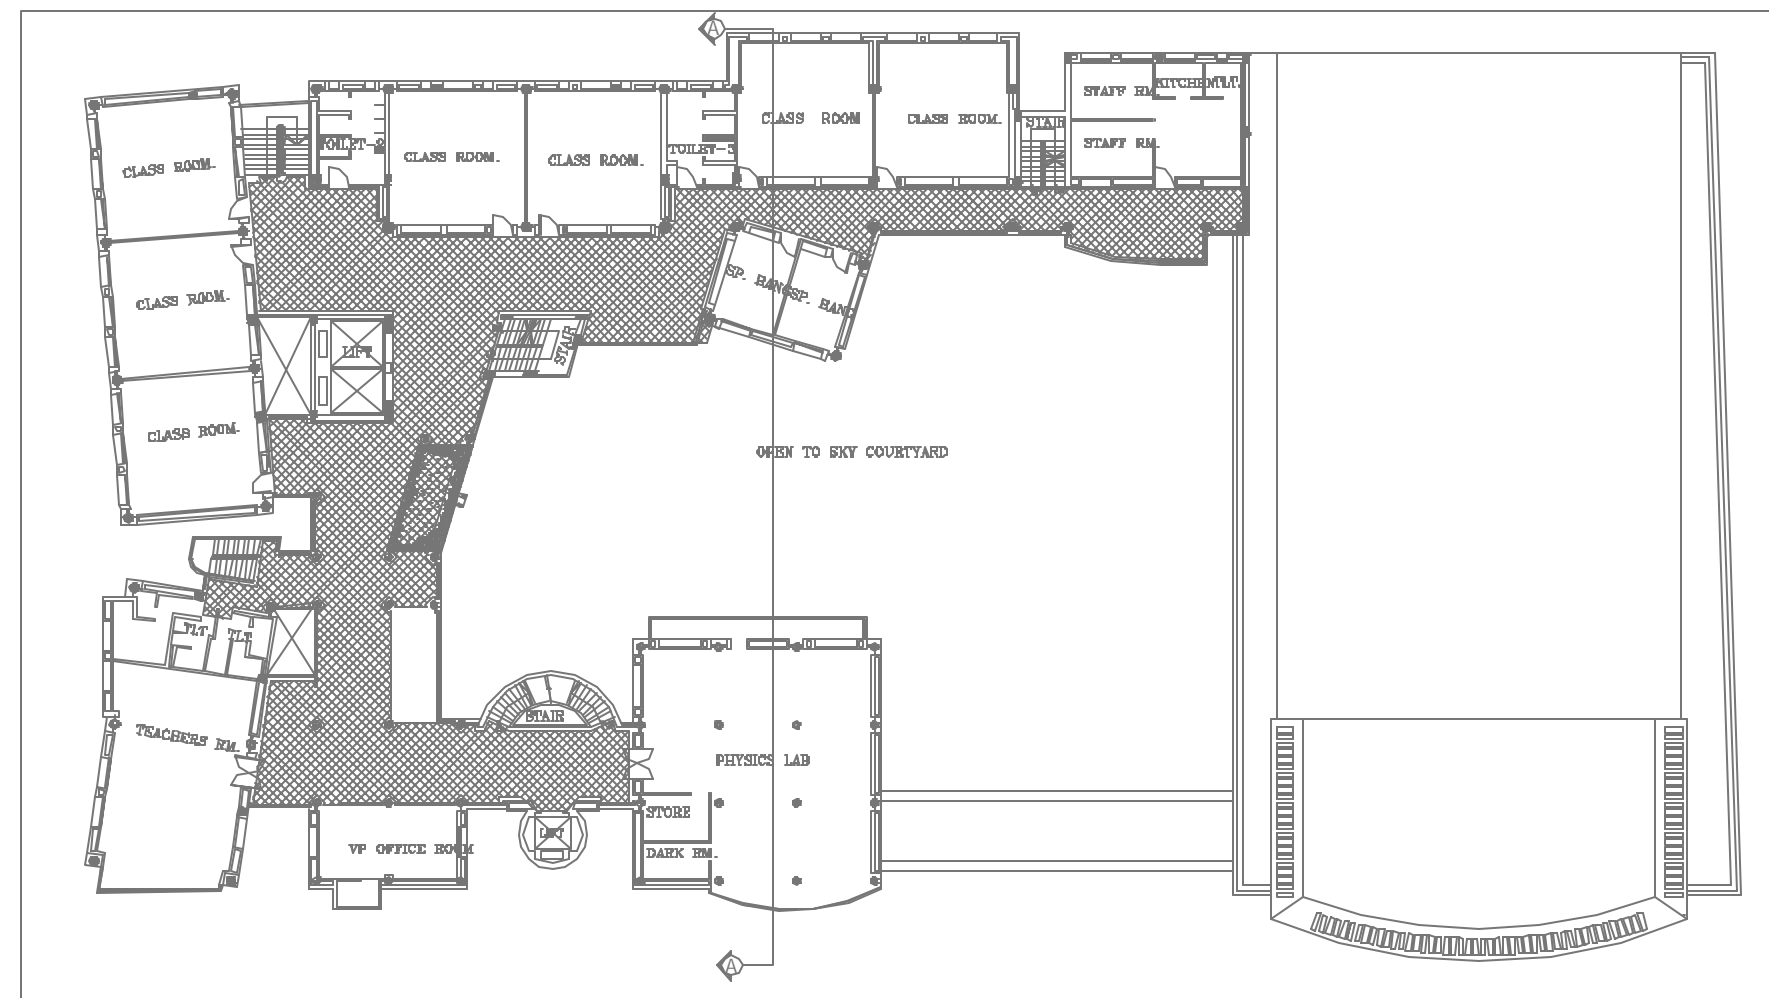
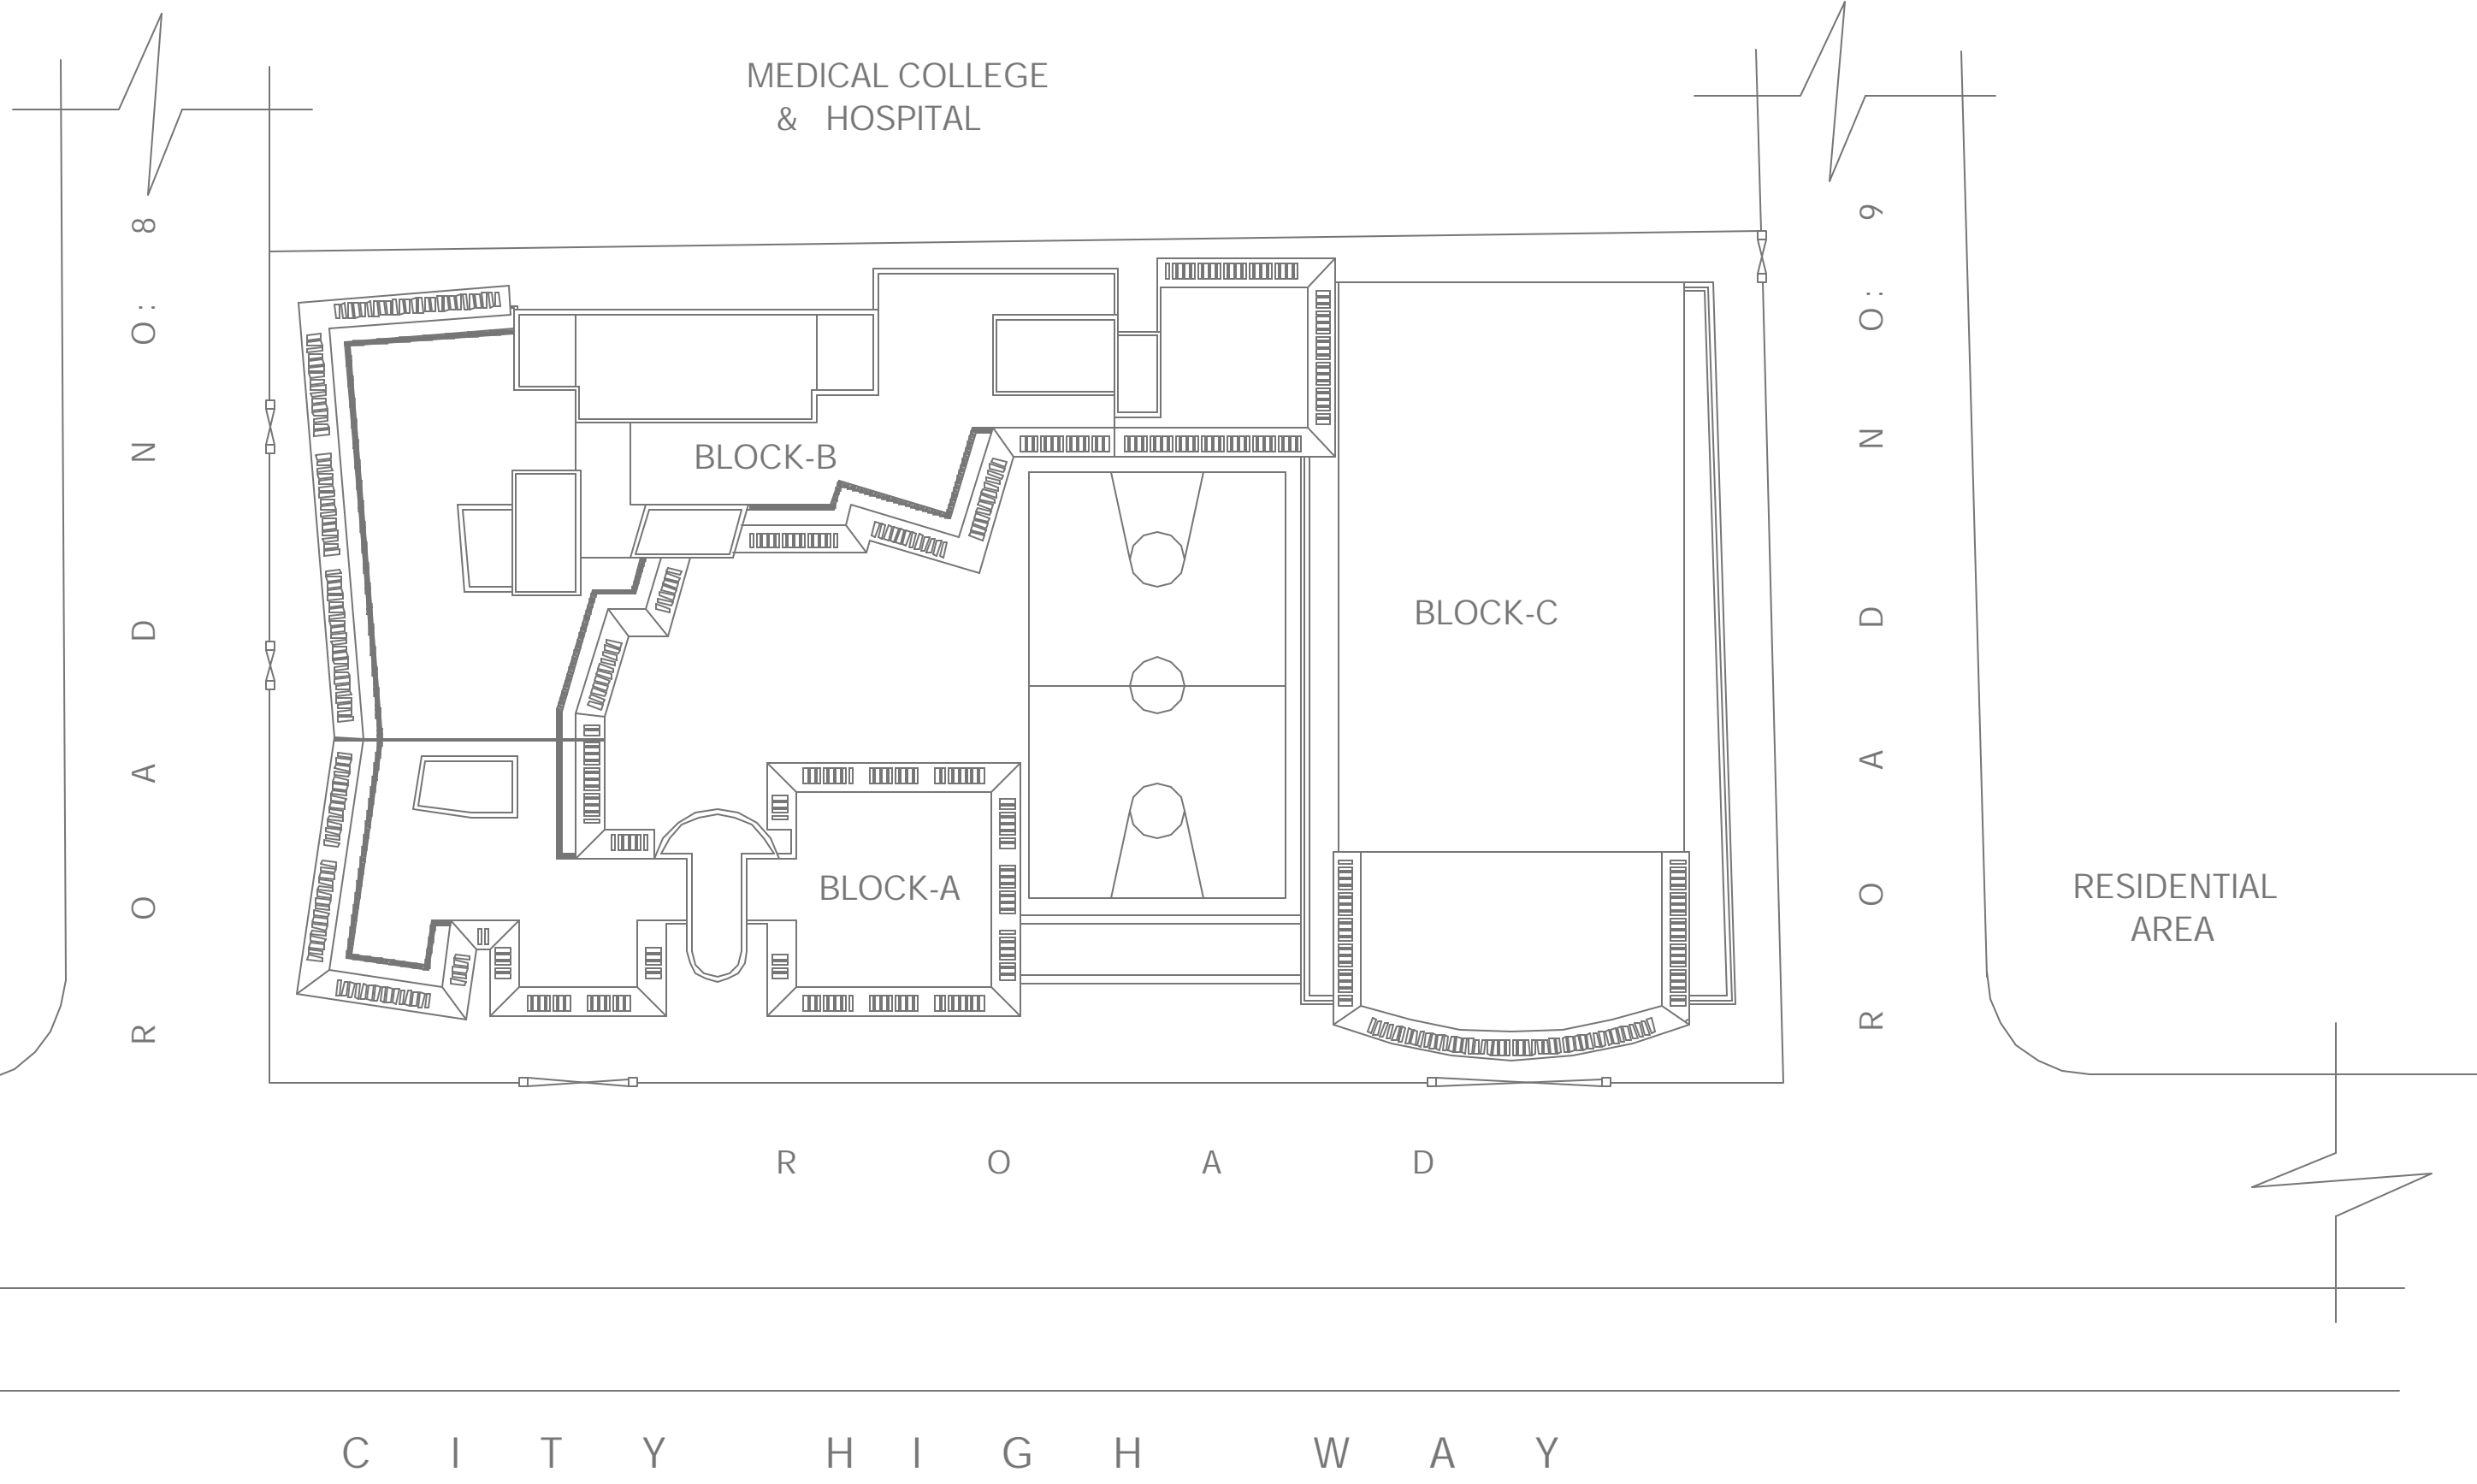


PROJECT:
SCHOLASTICA SCHOOL, DHAKA

LEGEND

- BLOCK-"A" :ADMINISTRATION
LIBRARY & LABS
TEACHERS ROOMS
- BLOCK-"B" :CLASS ROOMS
- BLOCK-"C" :MULTIPURPOSE HALL
CAFETERIA, MUSIC ROOM
DANCE ROOM & ART ROOM

SITE PLAN

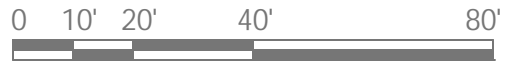

TYPICAL FOLLR PLAN




PROJECT:
SCHOLASTICA SCHOOL, DHAKA



SECTION :A-A'

PROJECT:
SCHOLASTICA SCHOOL, DHAKA

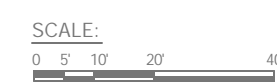

NORTH EAST ELEVATION